


TÉRREO / GROUND LEVEL

WINDSOR BARRA / BARRA SIDE

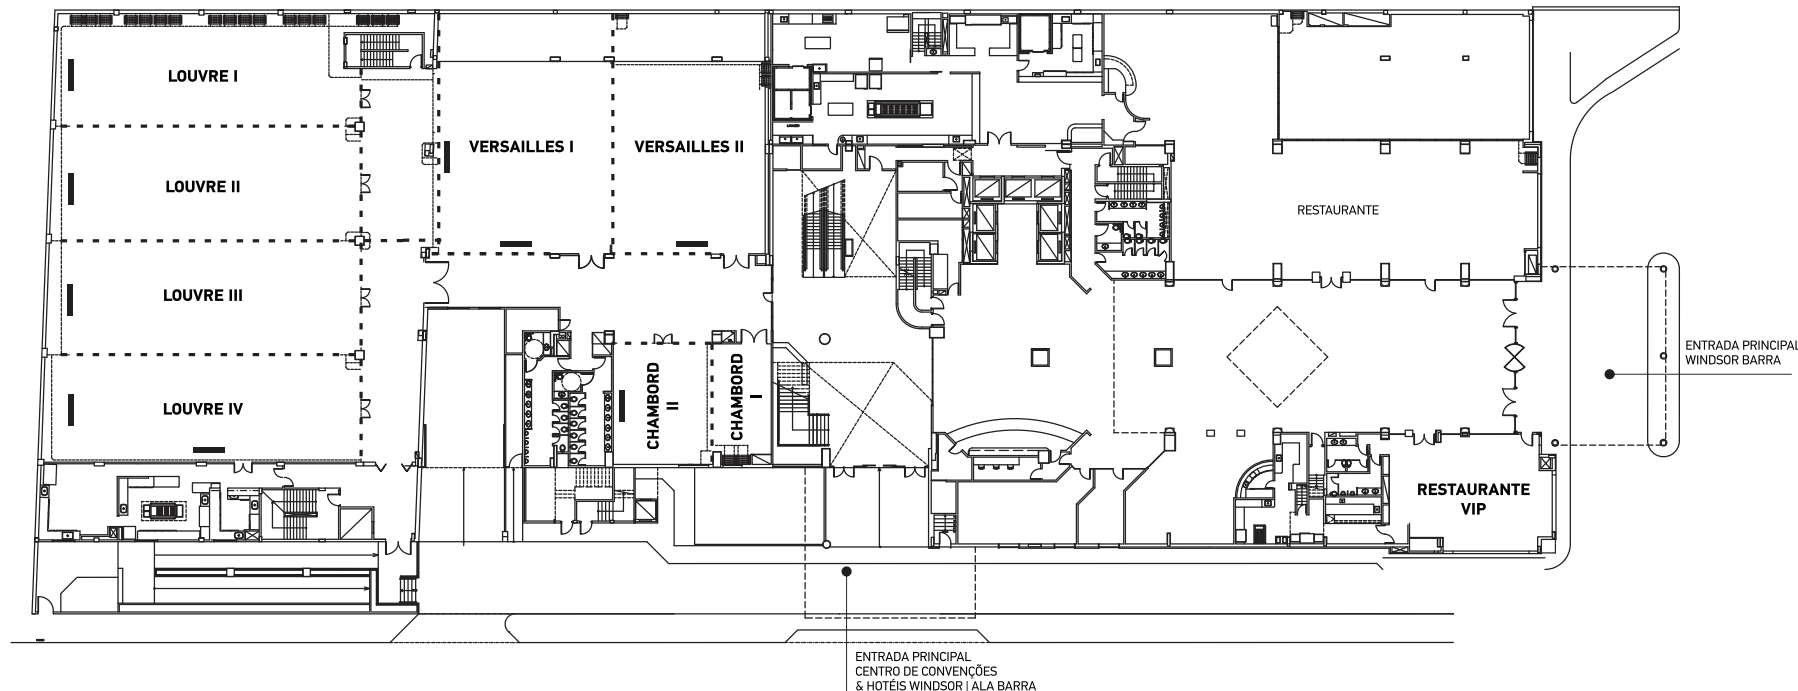

Salões Meeting Rooms	Area m ²	Area Sqft	Dimensões Dimensions	Pé Direito m ²	Ceiling Height Sqft	Auditório Theater	U U-Shape	Escolar Class Room	Coquetéis Cocktail	Banquete Banquet
LOUVRE I	194	2088	7,60X23,65	5,55	18,2	224	57	117	280	130
LOUVRE II	213	2292	8,90X24,01	5,55	18,2	224	57	117	280	130
LOUVRE III	220	2368	9,00X24,52	5,55	18,2	224	57	117	280	130
LOUVRE IV	211	2271	8,53X24,85	5,55	18,2	224	57	117	280	130
LOUVRE I AO IV	840	8989	34,03X24,01	5,55	18,2	1024	108	432	1120	630
CHAMBORD I	43	462	9,50X4,64	2,48	8,13	25	15	-	20	-
CHAMBORD II	71	764	9,50X7,52	2,48	8,13	56	27	27	60	50
CHAMBORD I + II	114	1226	9,50X12,16	2,48	8,13	96	40	54	70	70
VERSAILLES I	204	2195	18,48X13,55	5,55	18,2	211	42	102	330	180
VERSAILLES II	181	1948	18,48X12,26	5,55	18,2	190	54	84	286	160
VERSAILLES I + II	385	4144	18,48X24,81	5,55	18,2	476	78	252	616	420
RESTAURANTE VIP	110	1184	10,86X9,11	2,34	7,67	40	20	16	60	40

— Tela de Projeção / Electronic Projection Screen

..... Divisórias Removíveis / Movable Wall

Sem prejuízo das informações contidas nessa planta, sugerimos aos nossos clientes que sempre realizem visitas prévias aos espaços de eventos para conhecimento do local e checagem das respectivas medidas, de forma a proporcionar resultados satisfatórios na elaboração de projetos cenográficos, stands, entre outros.

Notwithstanding the information contained in this plan, we suggest that our customers always make prior visits to the event spaces to get to know the place and check the respective measures, in order to provide satisfactory results in the development of scenographic projects, stands, among others.