


# 1º ANDAR / 1st FLOOR

## WINDSOR BARRA / BARRA SIDE

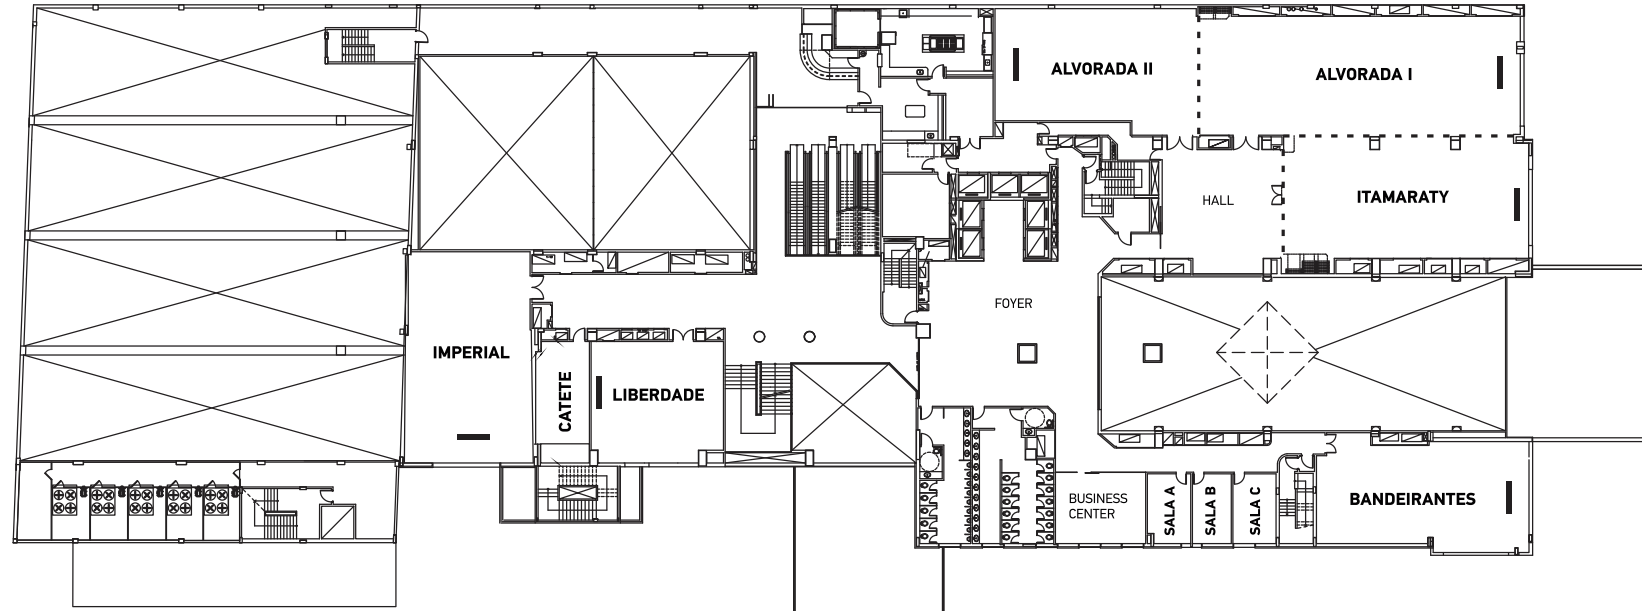

Salões Meeting Rooms	Area m <sup>2</sup>	Area Sqft	Dimensões Dimensions	Pé Direito m <sup>2</sup>	Ceiling Height Sqft	Auditério Theater	U U-Shape	Escolar Class Room	Coquetéis Cocktail	Banquete Banquet
IMPERIAL	158	1700	16,52X9,62	2,34	7,67	153	37	63	220	120
CATETE	39	419	9,50X4,20	2,42	7,93	-	-	-	-	-
LIBERDADE	98	1054	9,50X10,35	2,42	7,93	90	27	39	110	90
SALA A	18	193	4,66X3,39	2,48	8,13	-	-	-	-	-
SALA B	16	172	5,45X3,04	2,48	8,13	-	-	-	-	-
SALA C	18	193	5,45X3,37	2,48	8,13	-	-	-	-	-
BANDEIRANTES	113	1180	7,67x17,67	2,43	7,97	110	36	60	88	110
ITAMARATY	184	1980	9,40x19,34	2,45	8,03	196	51	90	220	100
ALVORADA I	231	2485	9,24x25,00	2,45	8,03	256	57	132	286	140
ALVORADA II	138	1485	8,77x15,80	2,1	6,88	140	39	72	176	110
ALVORADA I e II	369	3971	8,77x40,80	-	-	420	75	213	462	220
ALVORADA I + ITAMARATY	415	4467	-	-	-	450	-	-	506	212
ALVORADA I e II + ITAMARATY	553	5952	-	-	-	-	-	-	682	480

— Tela de Projeção / Electronic Projection Screen

..... Divisórias Removíveis / Movable Wall

Sem prejuízo das informações contidas nessa planta, sugerimos aos nossos clientes que sempre realizem visitas prévias aos espaços de eventos para conhecimento do local e checagem das respectivas medidas, de forma a proporcionar resultados satisfatórios na elaboração de projetos cenográficos, stands, entre outros.

Notwithstanding the information contained in this plan, we suggest that our customers always make prior visits to the event spaces to get to know the place and check the respective measures, in order to provide satisfactory results in the development of scenographic projects, stands, among others.